


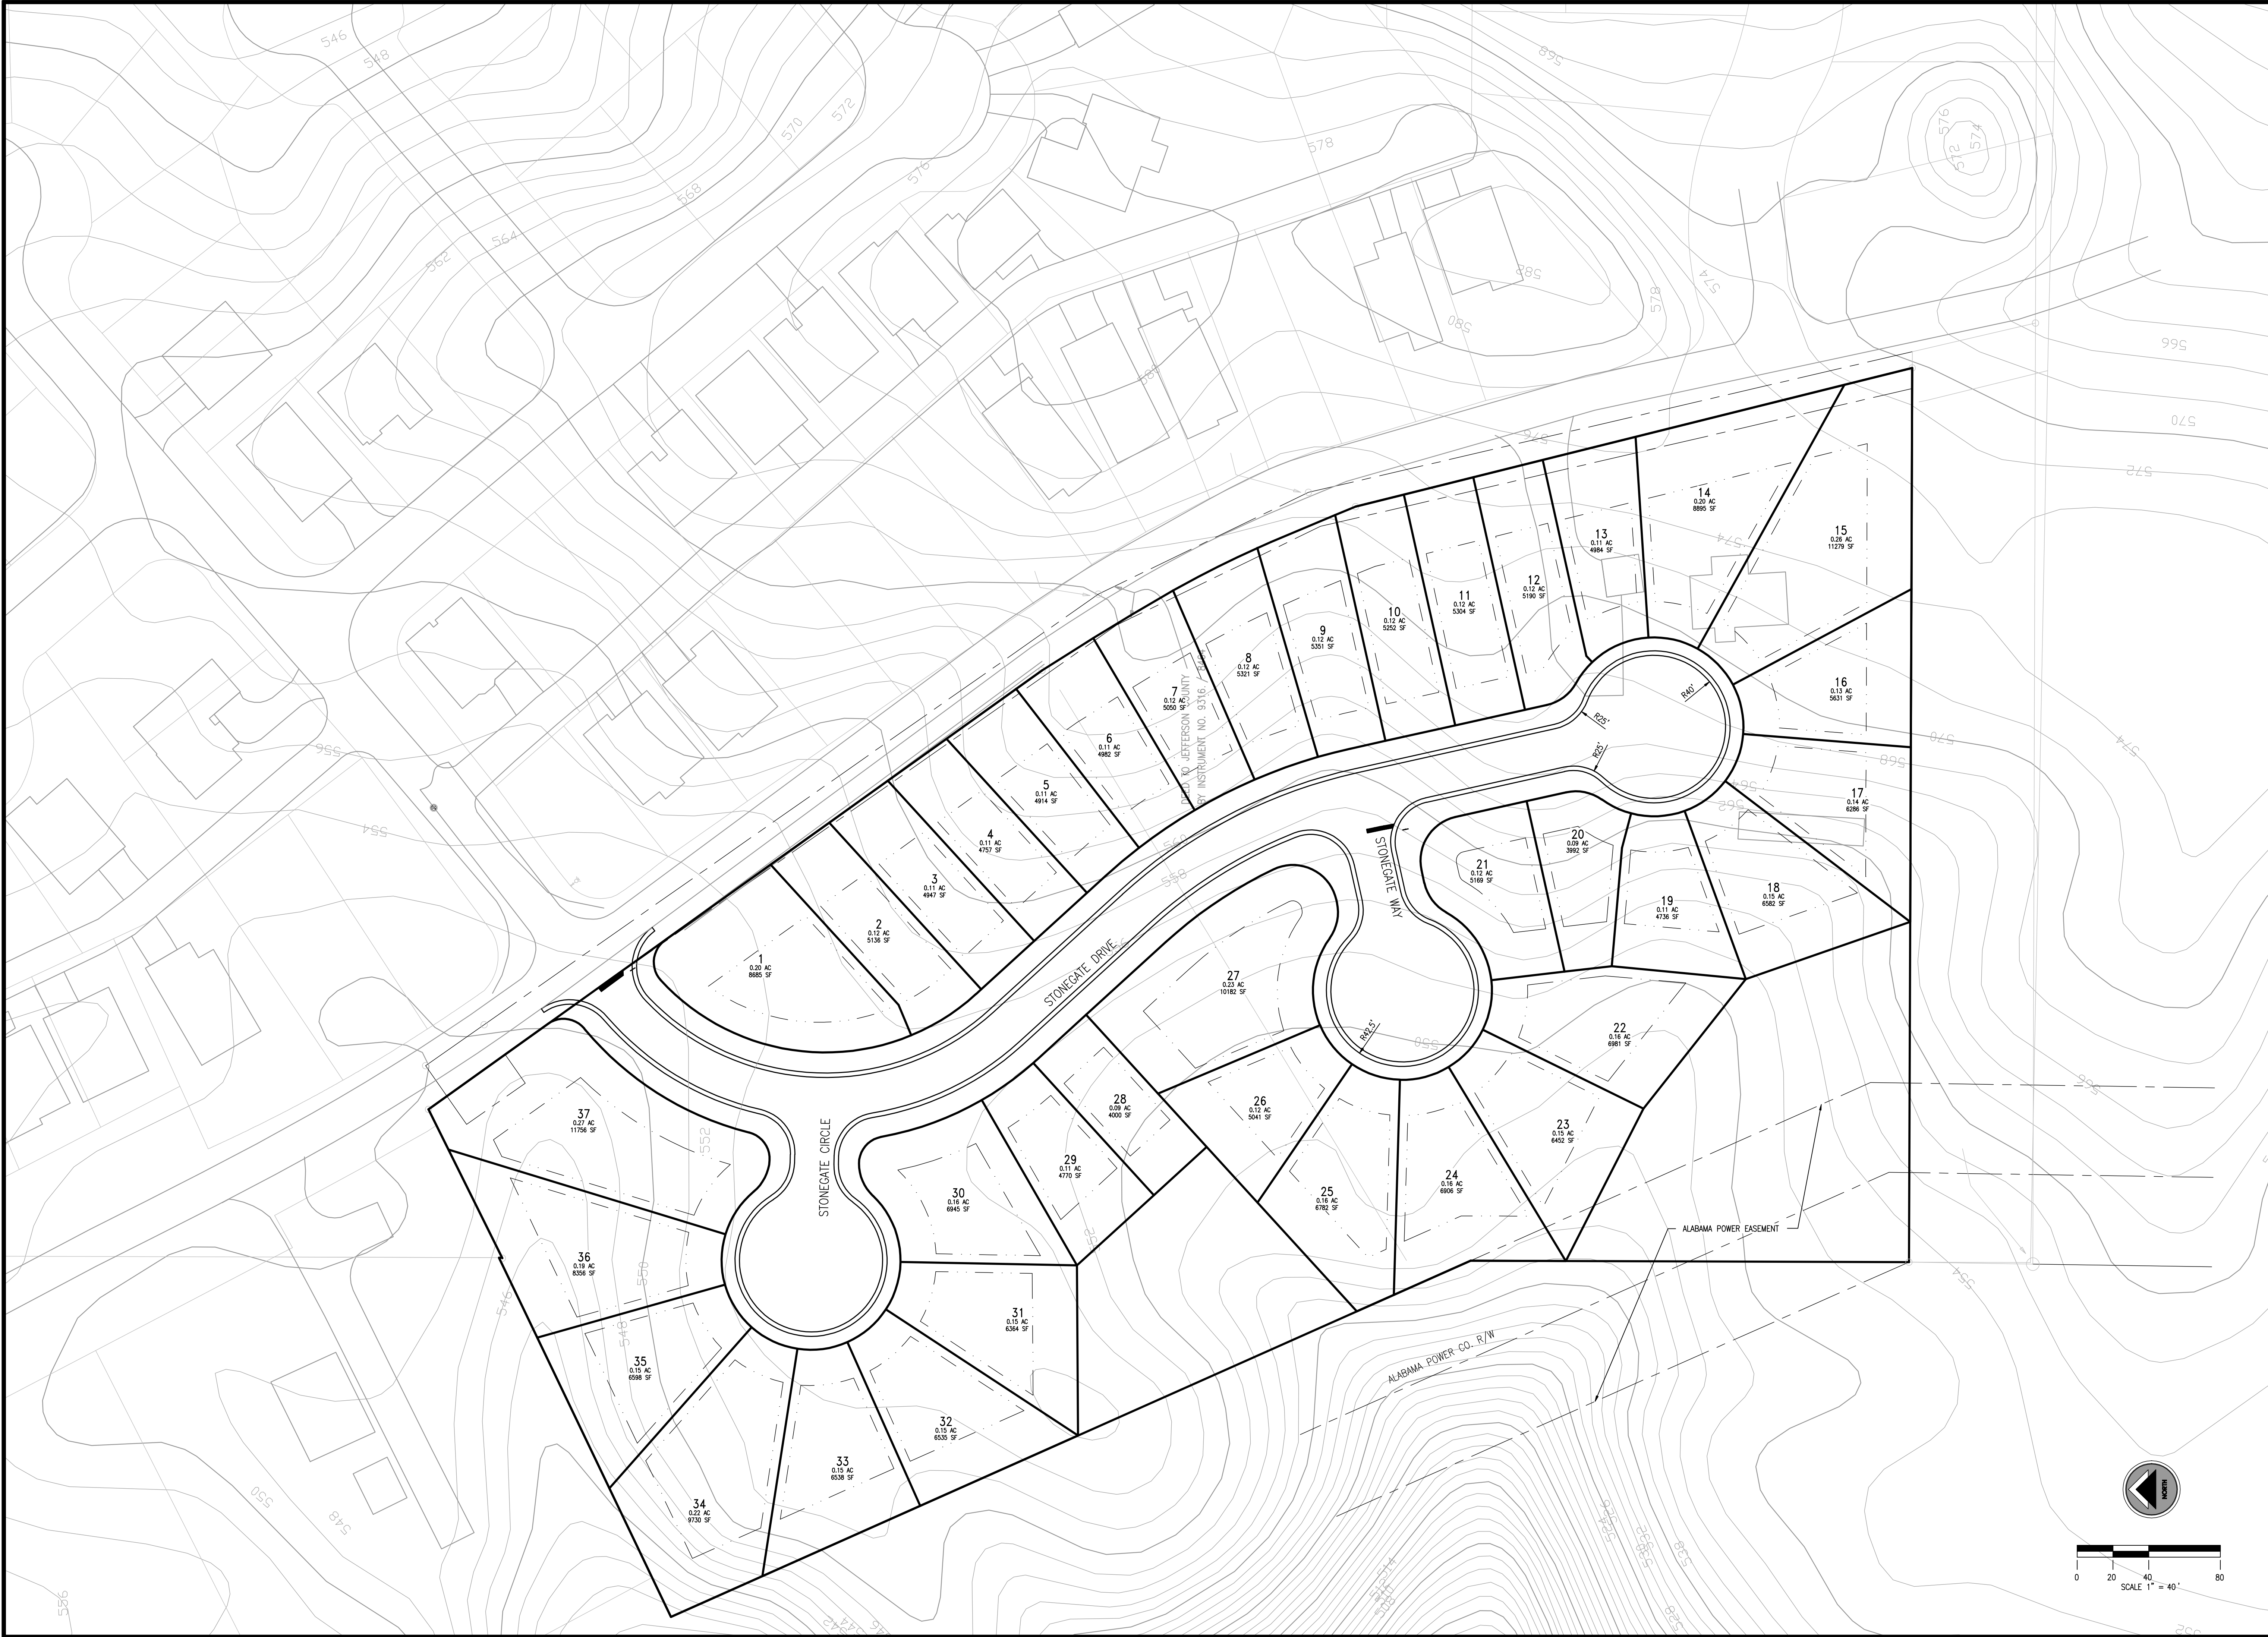

REVISIONS	
STONEGATE GARDEN HOMES STONEGATE DEVELOPMENT, LLC Mt. OLIVE, AL	
 LBVD, Inc. Civil and Structural Engineers 716 South 30th Street Birmingham, AL 35233 Main (205) 251-4500 Fax (205) 488-0226	
SHEET TITLE ADDITIONAL PROPERTY CONCEPT PLAN	
DATE 10/10/07	
DRAWN CJL	
CHECKED CAH	
SCALE 1" = 30'	
JOB C1251	
DRAWING	SHEET
C1	1
	OF 1